




ALLEGATO B)

CAMPO SPORTIVO DOUES

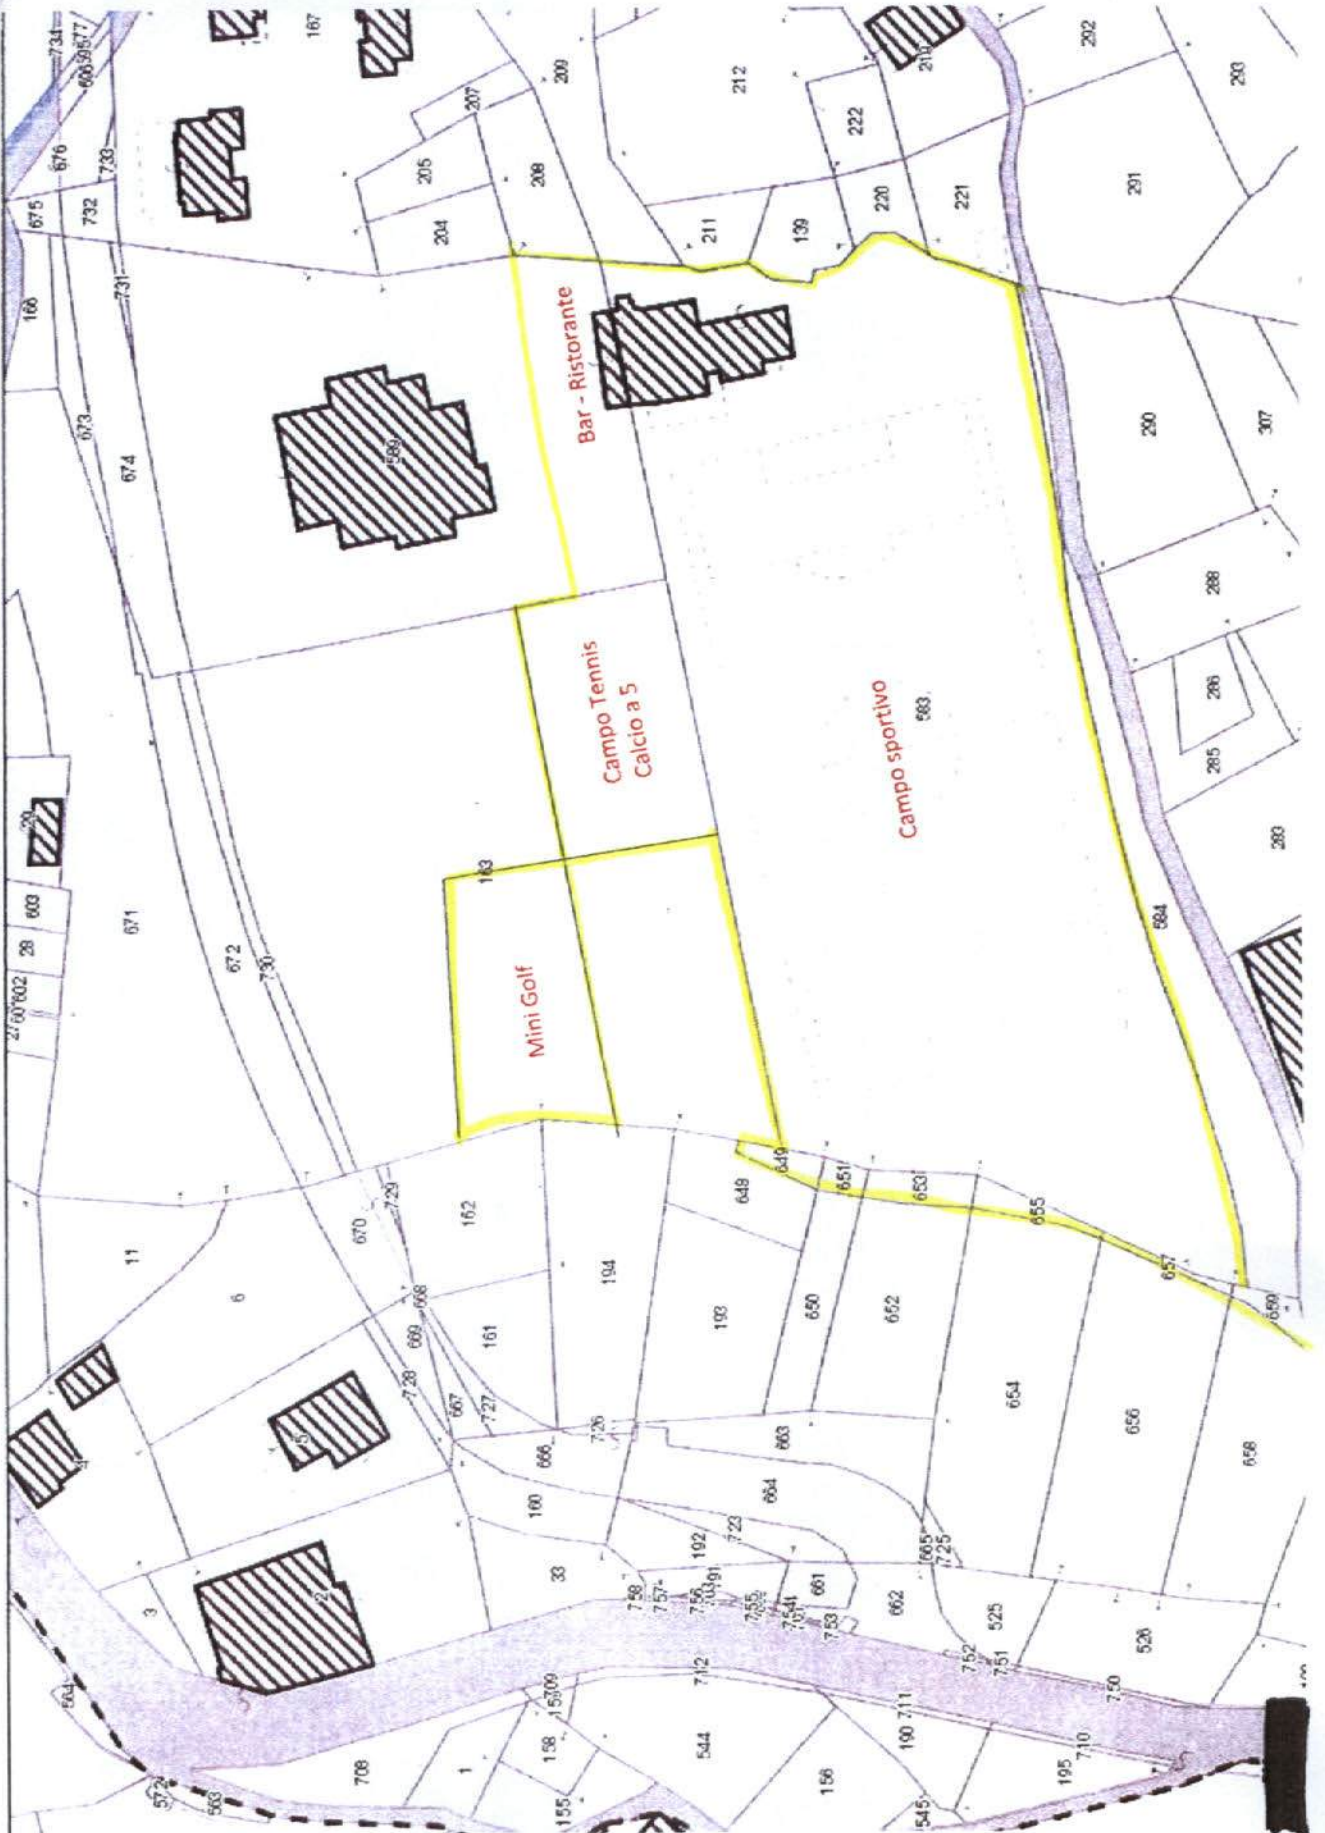

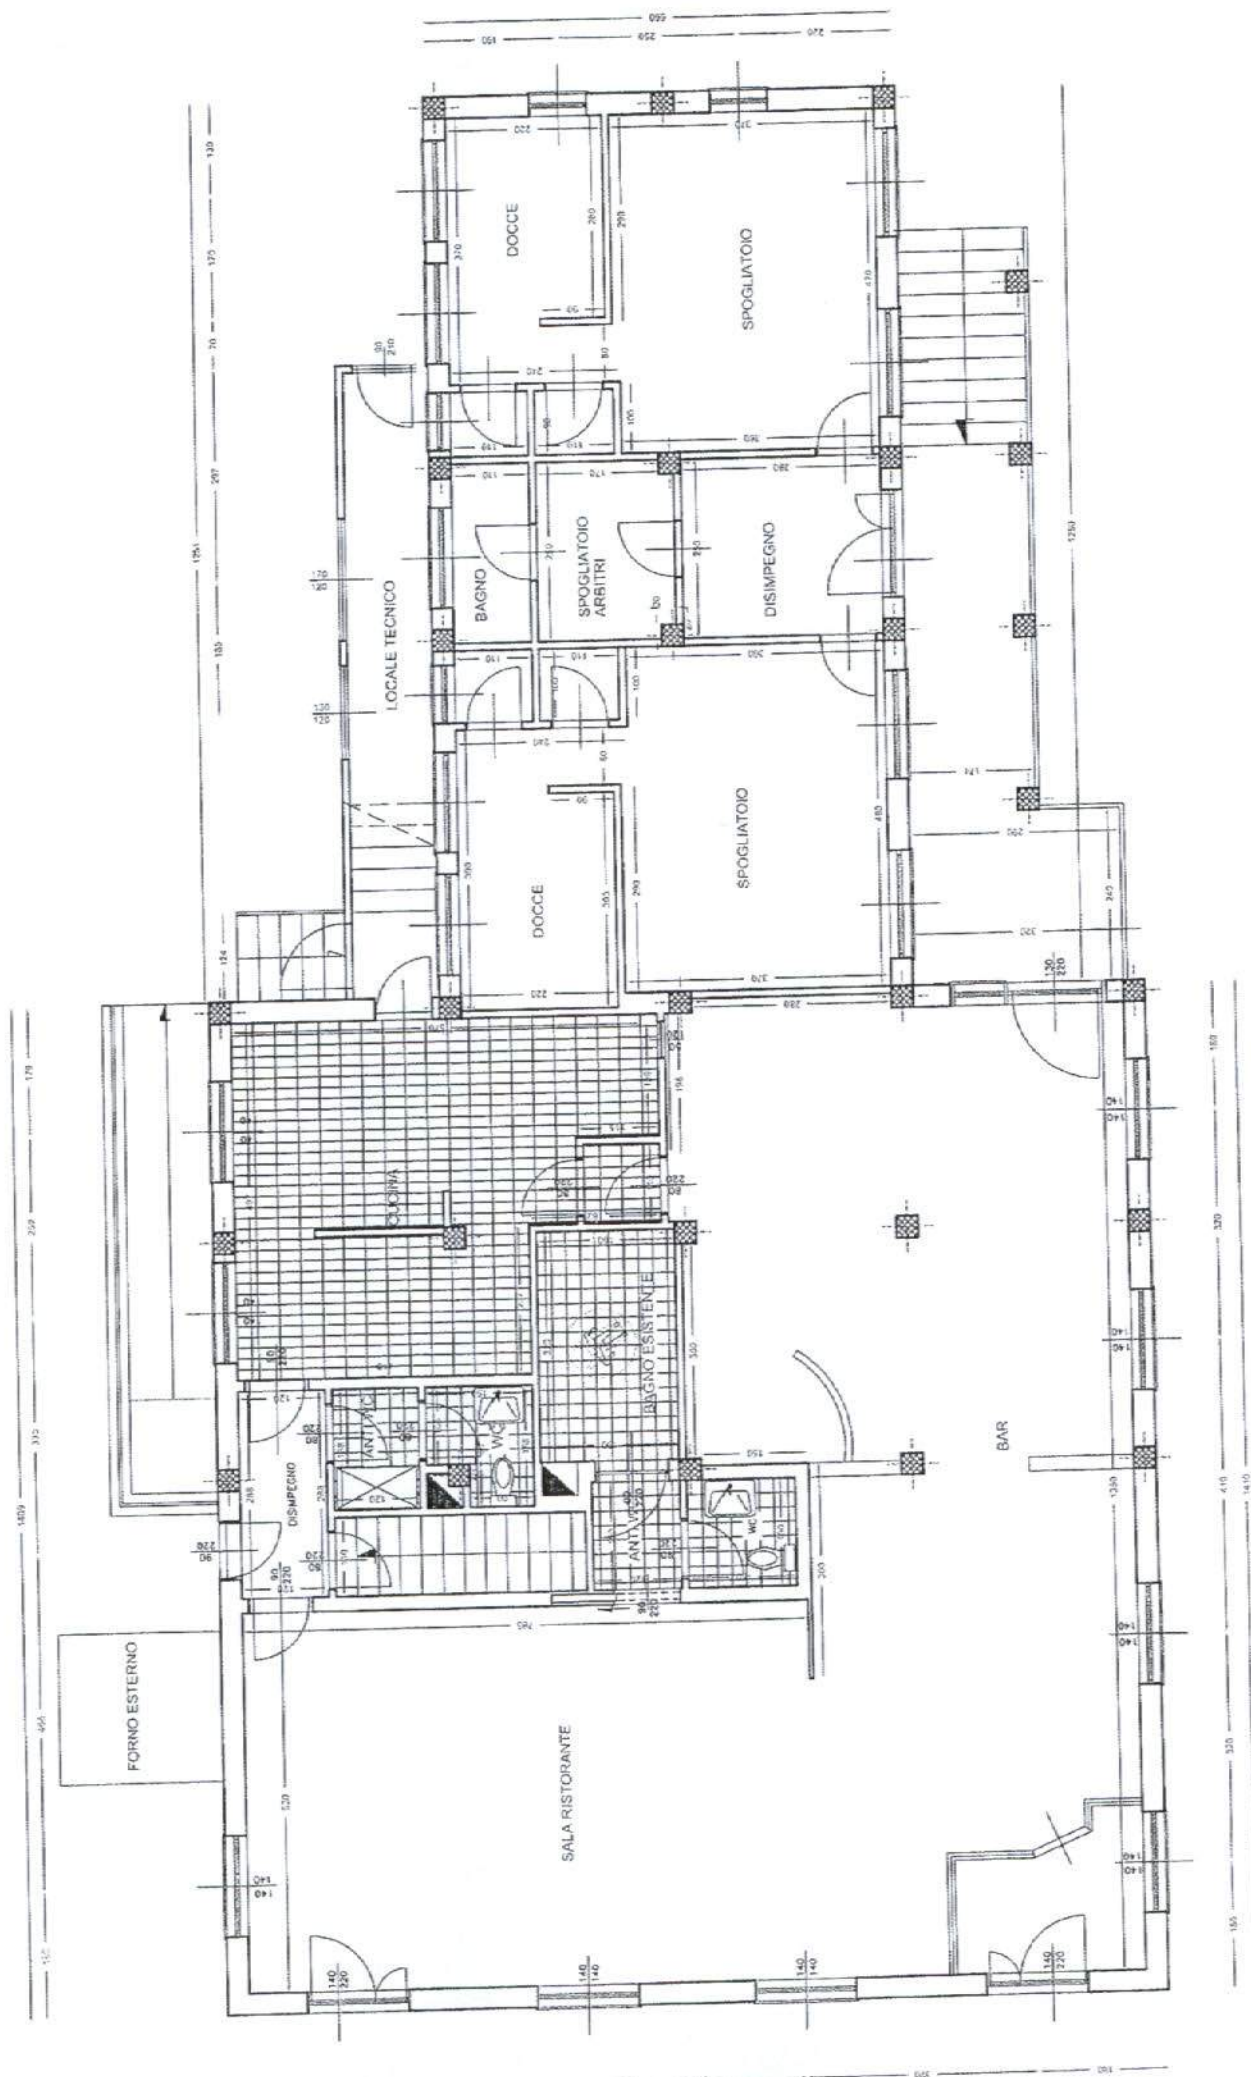

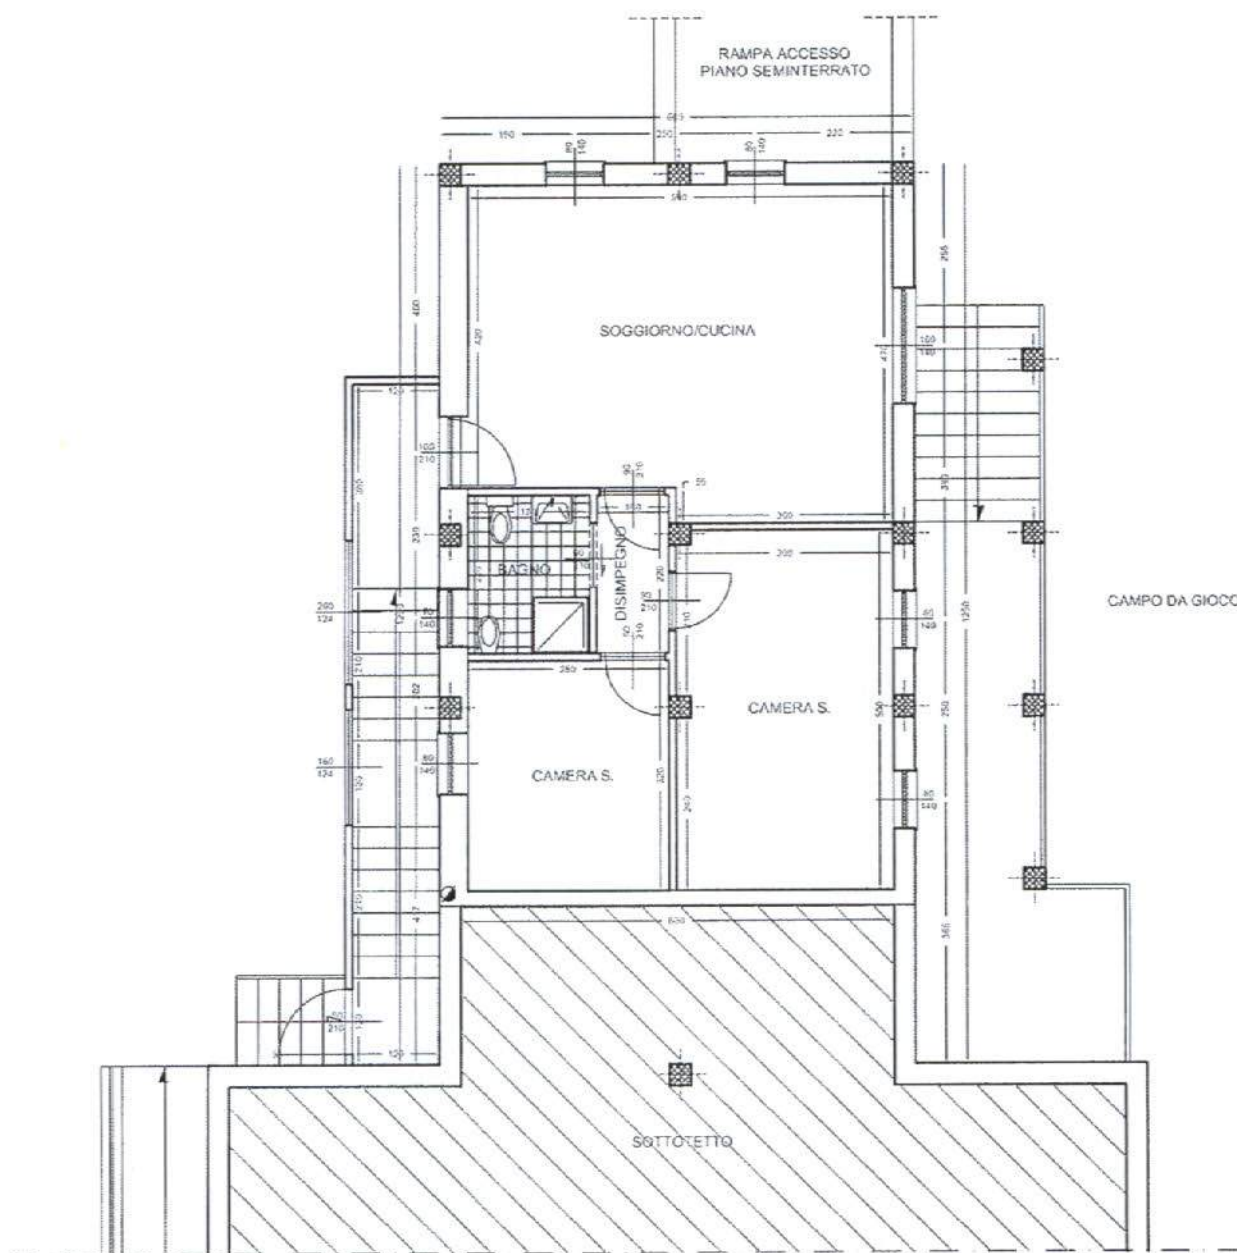

PIANTA PIANO RIALZATO

